



土地所仕図 地積測量図


地番 537-1, -3~-6
土地の所在 員弁郡東員町大字鳥取字西之内

別記第一号(第七十四条第三項関係)

求積表

地番 ① 537-1					
NO	X _n	Y _n	Y _{n+1} -Y _{n-1}	X _n · (Y _{n+1} -Y _{n-1})	
D1-3	-14.525	-56.774	-4.551	66.103275	
D2	-14.362	-51.758	12.394	-178.002628	
D3-2	-20.598	-44.380	8.528	-175.659744	
D4-2	-21.566	-43.230	2.624	-56.589184	
D5-2	-22.910	-41.756	2.836	-64.972760	
D6-2	-24.374	-40.394	2.605	-63.494270	
D7-2	-25.939	-39.151	2.361	-61.241979	
D8-2	-27.604	-38.033	2.091	-57.719964	
D9-2	-29.342	-37.060	1.808	-53.050336	
D10-2	-31.162	-36.225	1.486	-46.306732	
D11	-33.035	-35.574	0.836	-27.617260	
F5	-33.602	-35.389	4.838	-162.566476	
F7	-28.742	-30.736	4.422	-127.097124	
D52	-28.167	-30.967	-1.107	31.180869	
D53-2	-26.326	-31.843	-1.881	49.519206	
D54	-24.562	-32.848	-2.118	52.022316	
D55	-22.859	-33.961	-2.336	53.398624	
D56	-21.234	-35.184	-2.550	54.146700	
D57	-19.692	-36.511	-2.752	54.192384	
D58	-18.240	-37.936	-2.159	39.380160	
DA58	-17.585	-38.670	-1.517	26.676445	
D59	-16.885	-39.453	-8.400	141.834000	
D60	-10.466	-47.070	-7.754	81.153364	
D61-3	-5.459	-47.207	-9.704	52.974136	
合計				-371.736978	
合計面積				185.8684890	
地積				185.86	m ²

地番 ② 537-3					
NO	X _n	Y _n	Y _{n+1} -Y _{n-1}	X _n · (Y _{n+1} -Y _{n-1})	
D1-3	-14.525	-56.774	-13.595	197.467375	
SC5	-22.654	-65.353	3.014	-68.279156	
FK1	-31.731	-53.760	20.973	-665.494263	
D3-2	-20.598	-44.380	2.002	-41.237196	
D2	-14.362	-51.758	-12.394	178.002628	
合計				-399.540612	
合計面積				199.7703060	
地積				199.77	m ²

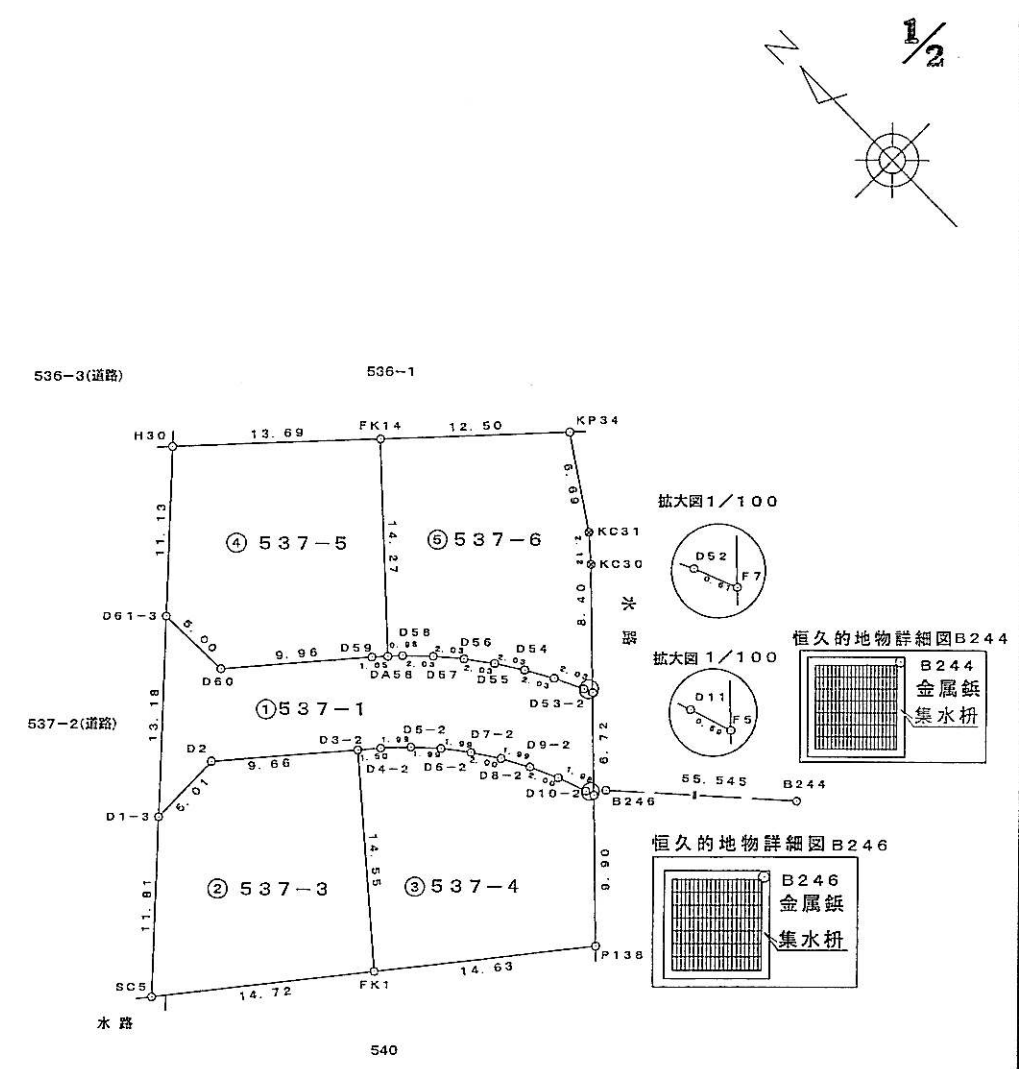

恒久的地物座標一覧表

点番	点名	X座標	Y座標
244	B244	-75.184	2.583
246	B246	-33.929	-34.610

筆界点	境界標の種類
⊗	金属鈹
○	金属標
田	コンクリート杭
□	合成樹脂杭
⊕	刻印

(会 員 専 用)

作成者 四日市市赤堀一丁目3番 土地家屋調査士 山下 淳 (平成19年11月9日作成)

申請人 安田建設株式会社 代表取締役 安田 充

(三重県土地家屋調査士会 用紙)



土地所仕凶
地積測量図

地番	537-1, -3~-6
土地の所在	員弁郡東員町大字鳥取字西之内

2/2

総合計面積	983.6598770 m ²
-------	----------------------------

地番	面積
① 537-1	185.8684890 m ²
② 537-3	199.7703060 m ²
③ 537-4	196.3450485 m ²
④ 537-5	199.8519650 m ²
⑤ 537-6	201.8240685 m ²

地番	③ 537-4			
NO	X _n	Y _n	Y _{n+1} -Y _{n-1}	X _n · (Y _{n+1} -Y _{n-1})
D3-2	-20.598	-44.380	-10.530	216.896940
FK1	-31.731	-53.760	2.144	-68.031264
P138	-40.754	-42.236	18.371	-748.691734
F5	-33.602	-35.389	6.662	-223.856524
D11	-33.035	-35.574	-0.836	27.617260
D10-2	-31.162	-36.225	-1.486	46.306732
D9-2	-29.342	-37.060	-1.808	53.050336
D8-2	-27.604	-38.033	-2.091	57.719964
D7-2	-25.939	-39.151	-2.361	61.241979
D6-2	-24.374	-40.394	-2.605	63.494270
D5-2	-22.910	-41.756	-2.836	64.972760
D4-2	-21.566	-43.230	-2.624	56.589184
合計				-392.690097
合計面積	196.3450485			
地積	196.34 m ²			

地番	④ 537-5			
NO	X _n	Y _n	Y _{n+1} -Y _{n-1}	X _n · (Y _{n+1} -Y _{n-1})
D61-3	-5.459	-47.943	-7.943	43.360837
D60	-10.466	-47.070	7.754	-81.153364
D59	-16.885	-39.453	8.400	-141.834000
DA58	-17.585	-38.670	10.427	-183.358795
FK14	-7.057	-29.026	-0.457	3.225049
H30	2.197	-39.127	-18.181	-39.943657
合計				-399.703930
合計面積	199.8519650			
地積	199.85 m ²			


地番	⑤ 537-6			
NO	X _n	Y _n	Y _{n+1} -Y _{n-1}	X _n · (Y _{n+1} -Y _{n-1})
FK14	-7.057	-29.026	-18.861	133.102077
DA58	-17.585	-38.670	-8.910	156.682350
D58	-18.240	-37.936	2.159	-39.380160
D57	-19.692	-36.511	2.752	-54.192384
D56	-21.234	-35.184	2.550	-54.146700
D55	-22.859	-33.961	2.336	-53.398624
D54	-24.562	-32.848	2.118	-52.022316
D53-2	-26.326	-31.843	1.881	-49.519206
D52	-28.167	-30.967	1.107	-31.180869
F7	-28.742	-30.736	6.040	-173.601680
KC30	-22.674	-24.927	7.201	-163.275474
KC31	-21.069	-23.535	5.118	-107.831142
KP34	-15.501	-19.809	-5.491	85.115991
合計				-403.648137
合計面積	201.8240685			
地積	201.82 m ²			

別記第一号(第七十四条第二項関係)

(会員専用)

作成者	四日市市赤堀一丁目3番2号 土地家屋調査士 山下 淳下 平成19年 4月 9日作成)	縮尺	1 /
-----	--	----	-----

申請人	安田建設 株式会社 代表取締役 安田 充	縮尺	1 /
-----	-------------------------	----	-----

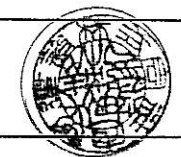

(三重県土地家屋調査士会紙)